


LEGEND

- Commune border
- Water Source
- Water Treatment Plant
- School
- Pagoda
- Bridge

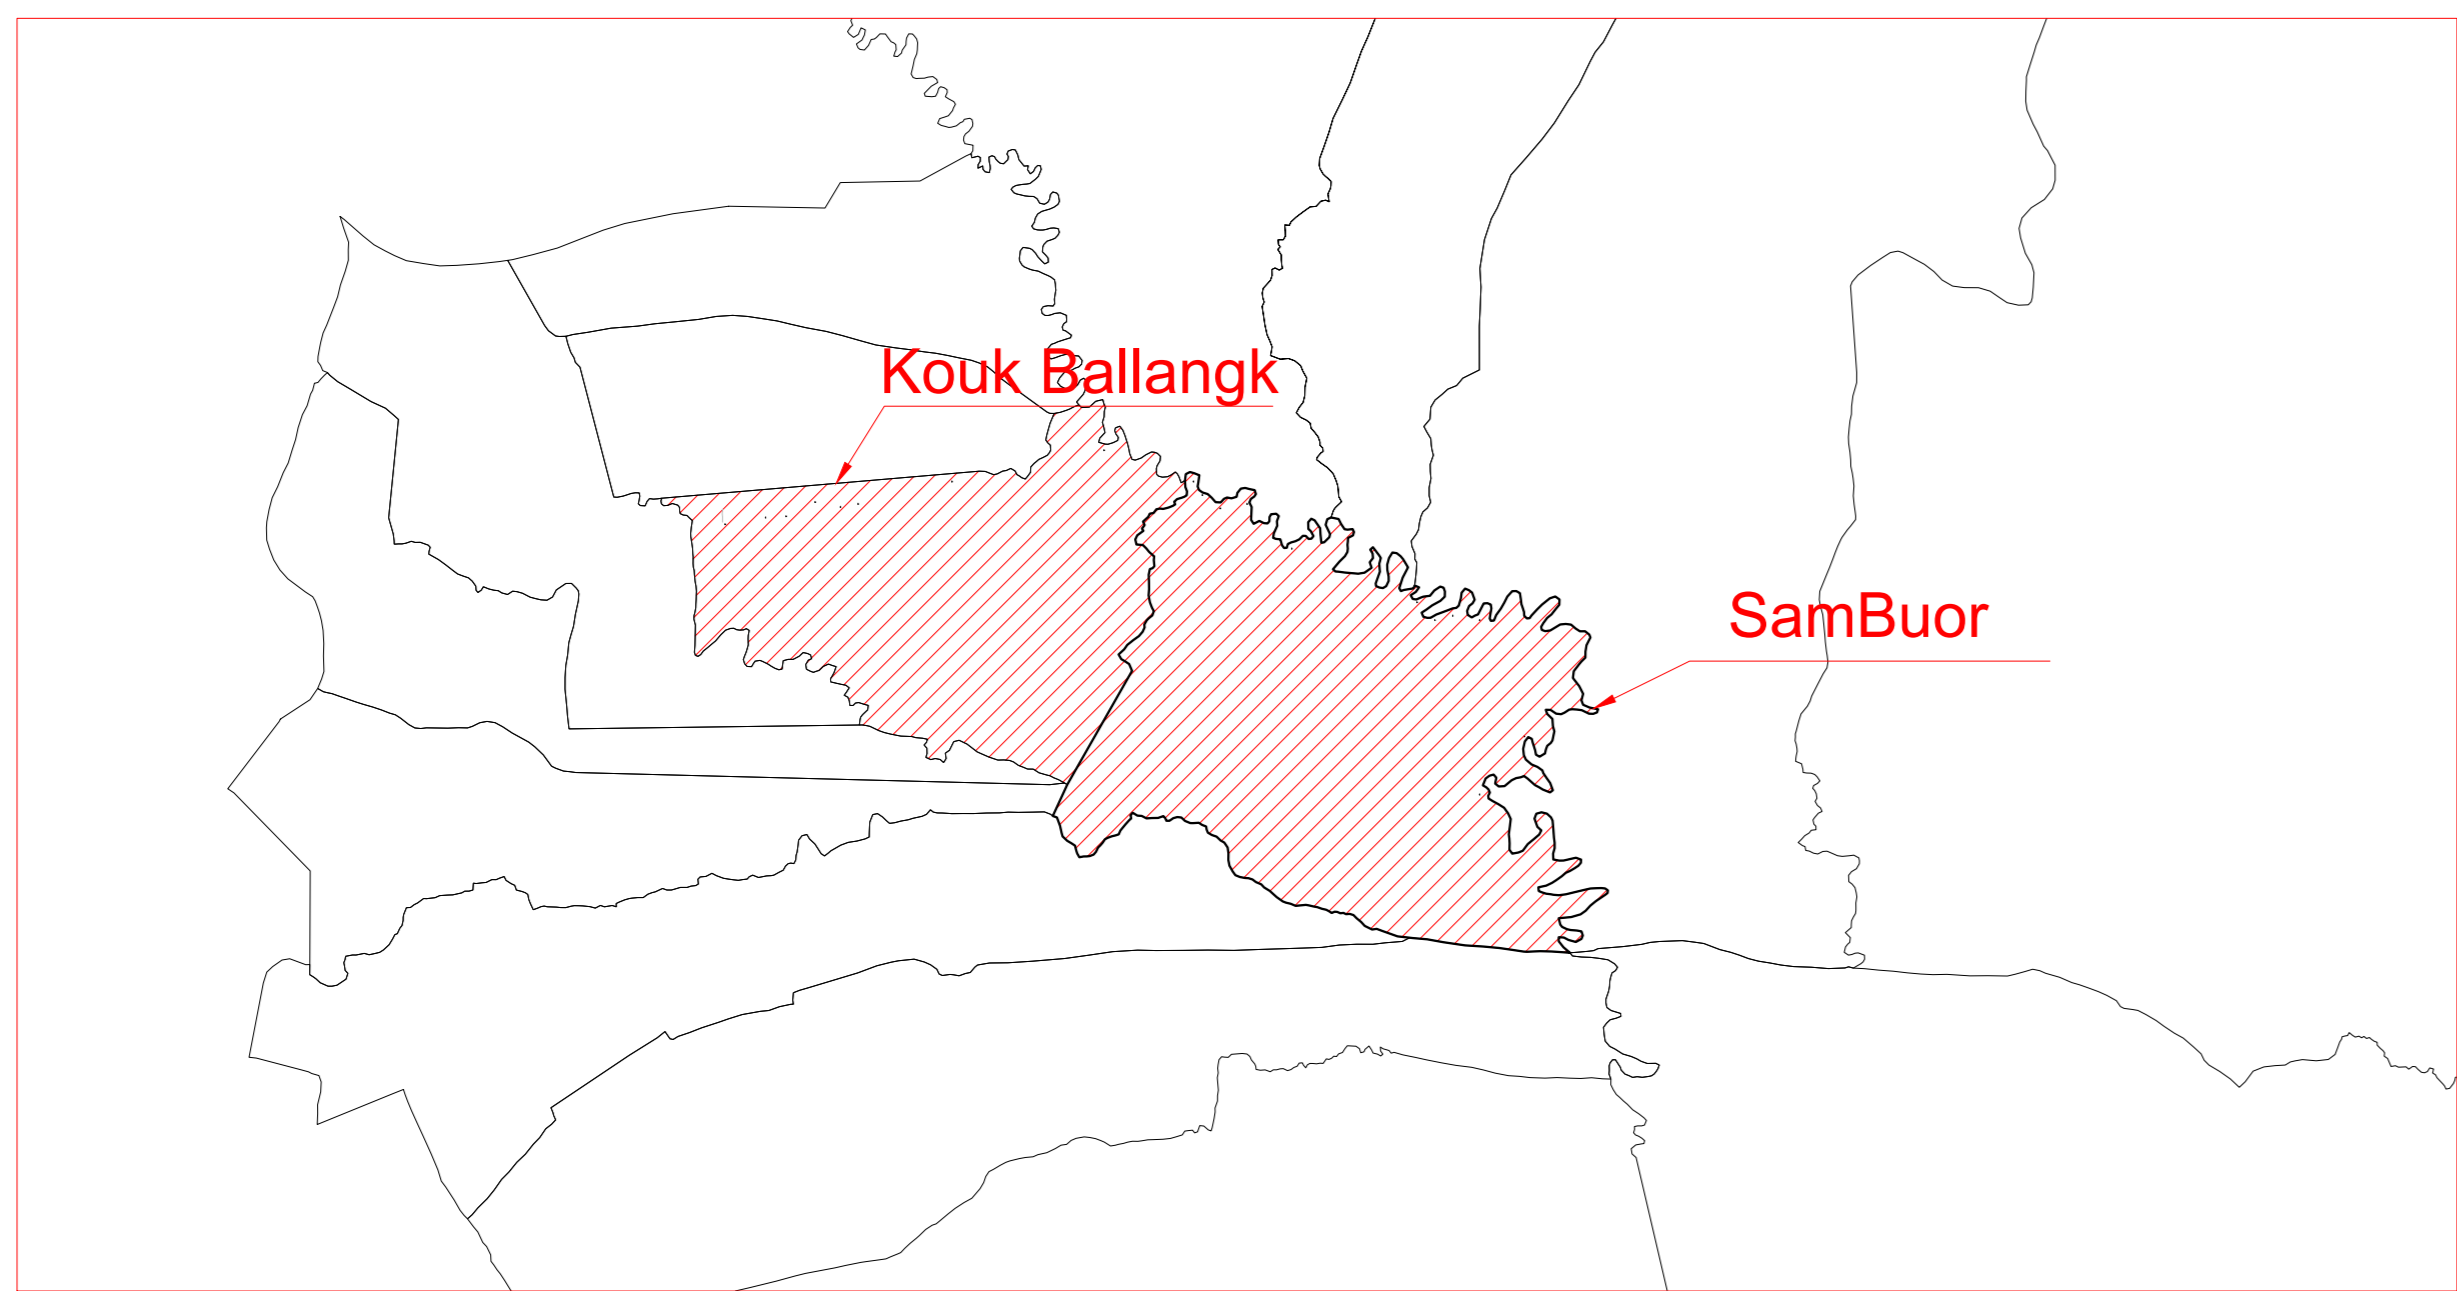

	HDPE pipe Ø200
	HDPE pipe Ø160
	HDPE pipe Ø110
	HDPE pipe Ø90
	HDPE pipe Ø75
	HDPE pipe Ø63
	HDPE pipe Ø40

PIPE NETWORK OF Kouk Ballangk, SamBuor		NAME	POSITION	SIGNATURE	DRAWING TITLE: OVER ALL MASTER PLAN		
VILLAGE:		COMMUNE: Kouk Ballangk,Sambuor		DRAWN BY:			
DISTRICT:		PROVINCE: Banteay Meanchey		CHECKED BY:			
				APPROVED BY:			
					SCALE: 1/17.000	SIZE: A0	MAIN SHEET