


Pipe Network in Khsetr and Nhor Commune

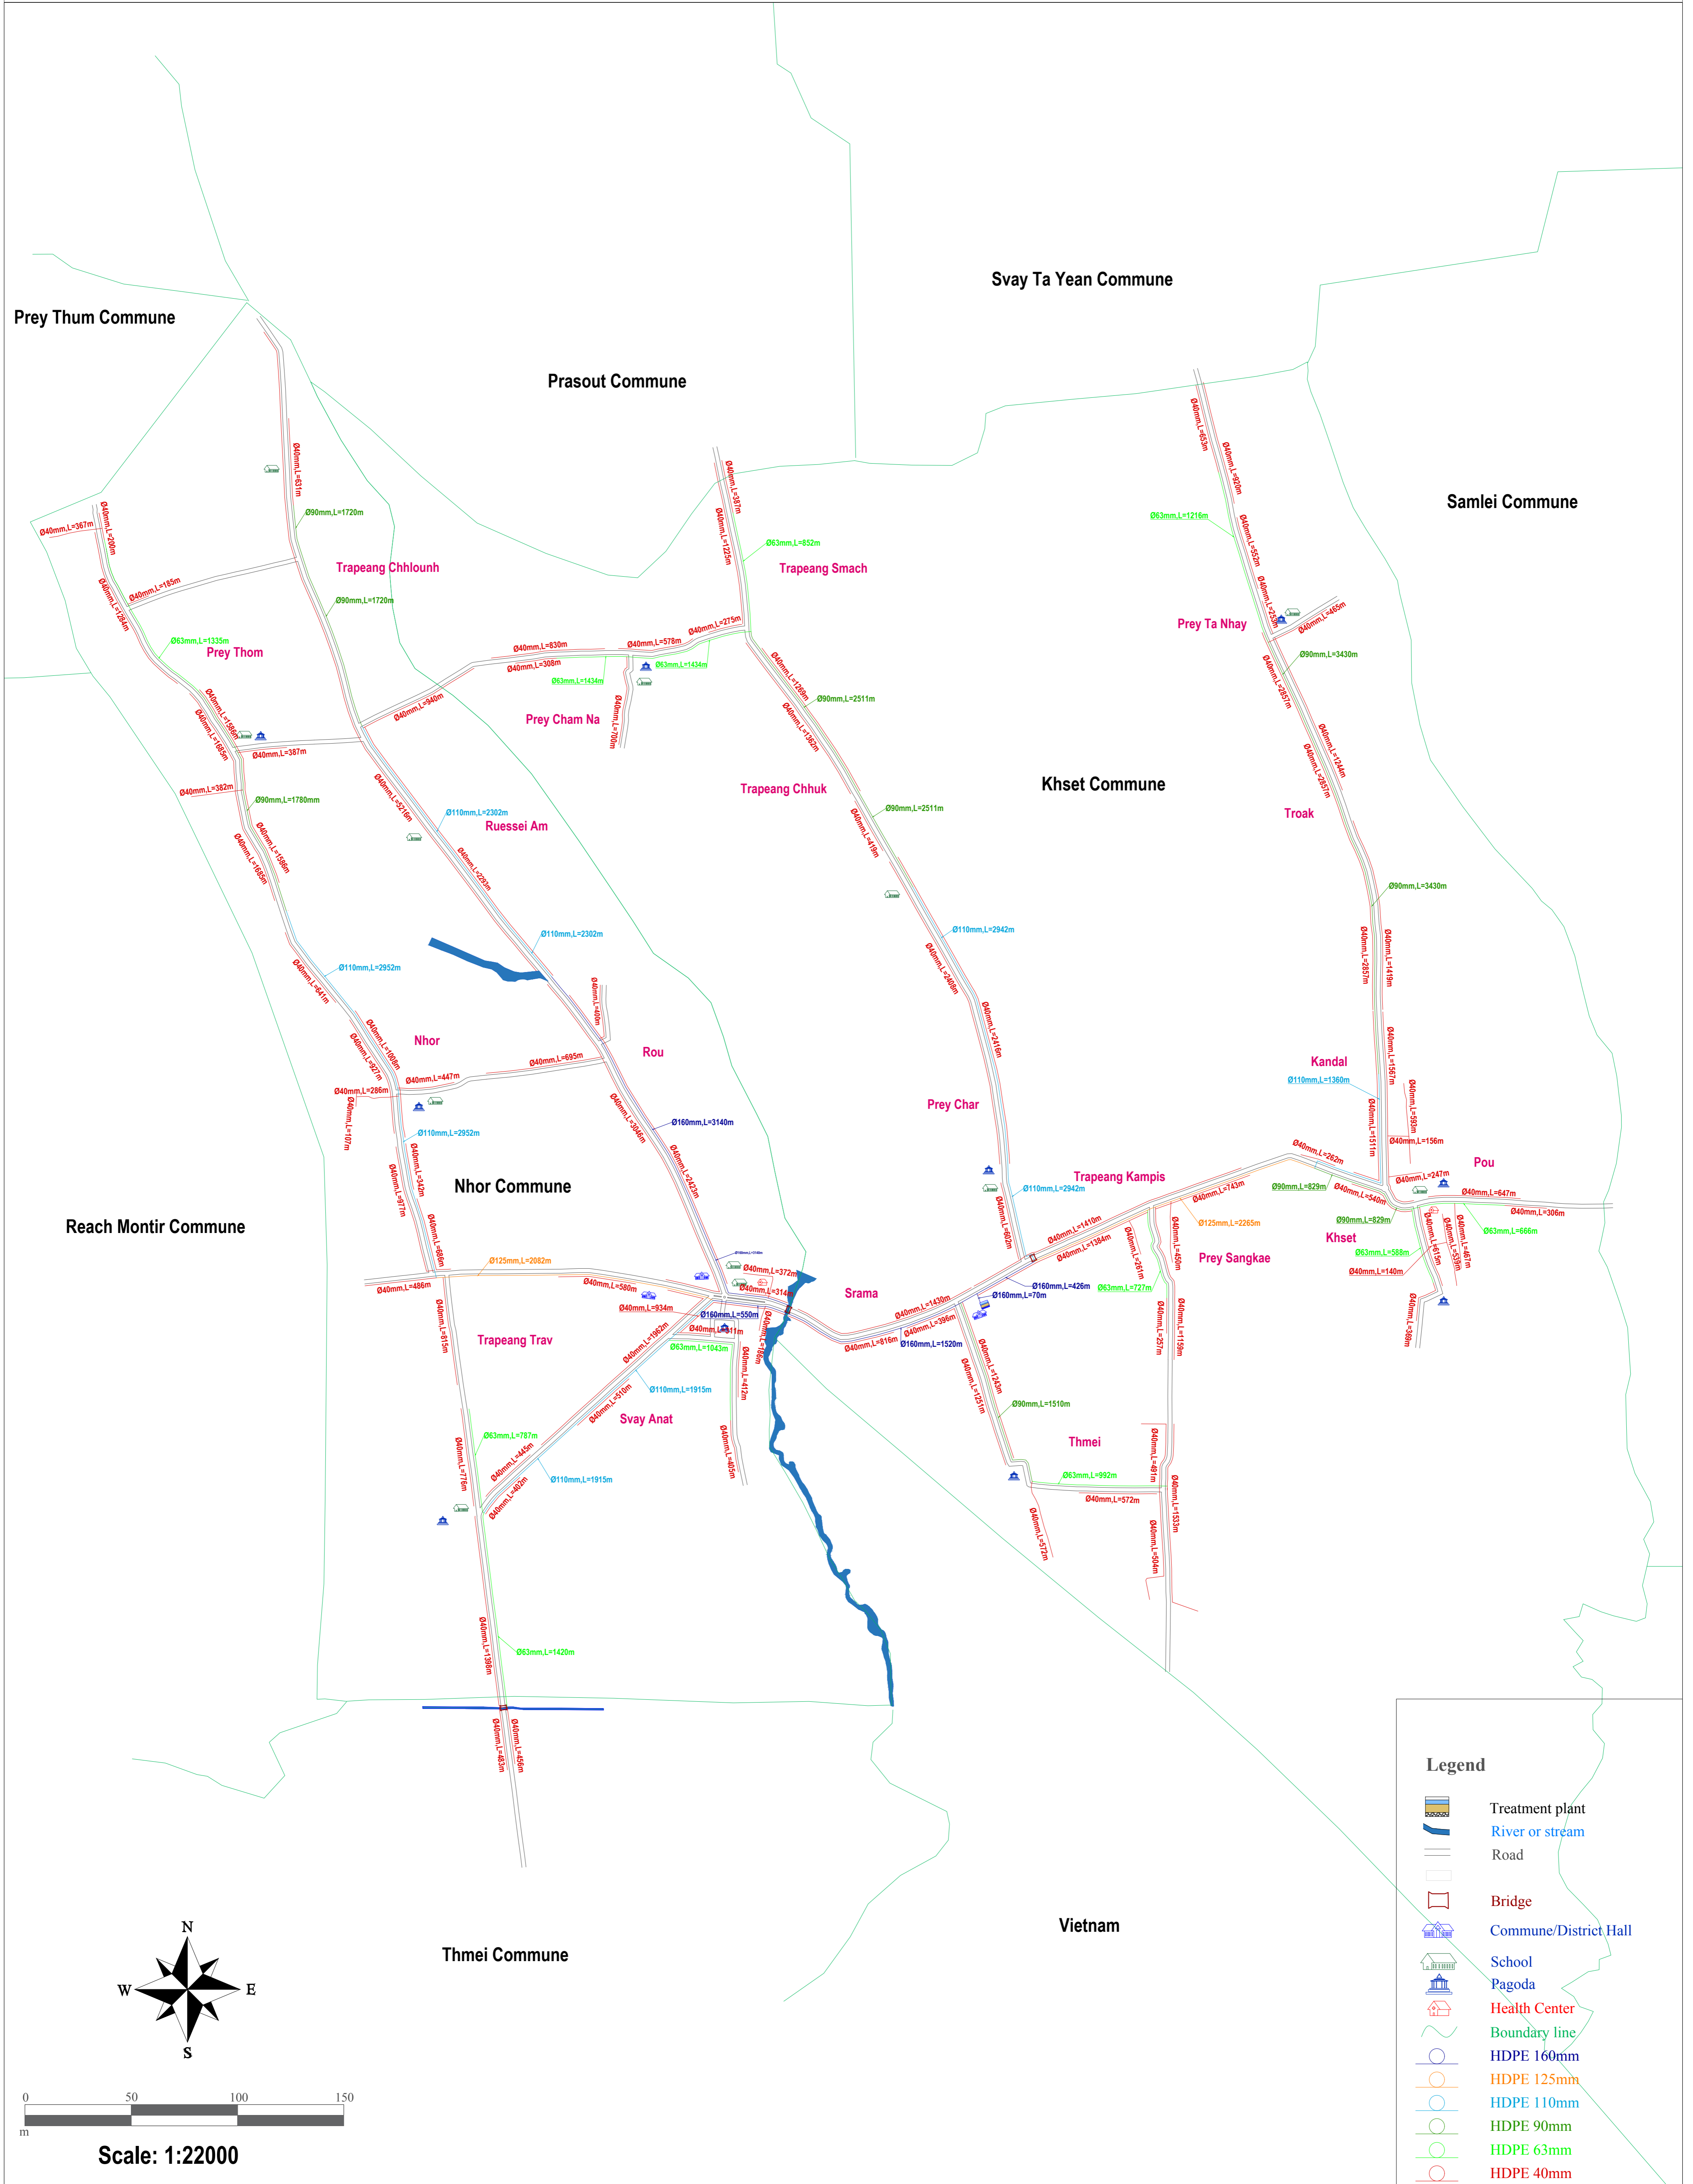

Legend

- Treatment plant
- River or stream
- Road
- Bridge
- Commune/District Hall
- School
- Pagoda
- Health Center
- Boundary line
- HDPE 160mm
- HDPE 125mm
- HDPE 110mm
- HDPE 90mm
- HDPE 63mm
- HDPE 40mm

N	Version	Modified Date	Project Name:	Address:	Drawn by:	Drawing name:
			Owner:	Khset and Nhor Commune, Brasot District, Svay Rieng Province, Cambodia	Checked by:	Drawing of Pipe Network in Khset and Nhor Commune
					Approved by:	
					Page size:	